


TYPICAL RESIDENTIAL DECKS




City of Tukwila
 Building Division/Permit Center
 6300 South Center Blvd. #100, Tukwila, WA 98188
 (206) 431-3670

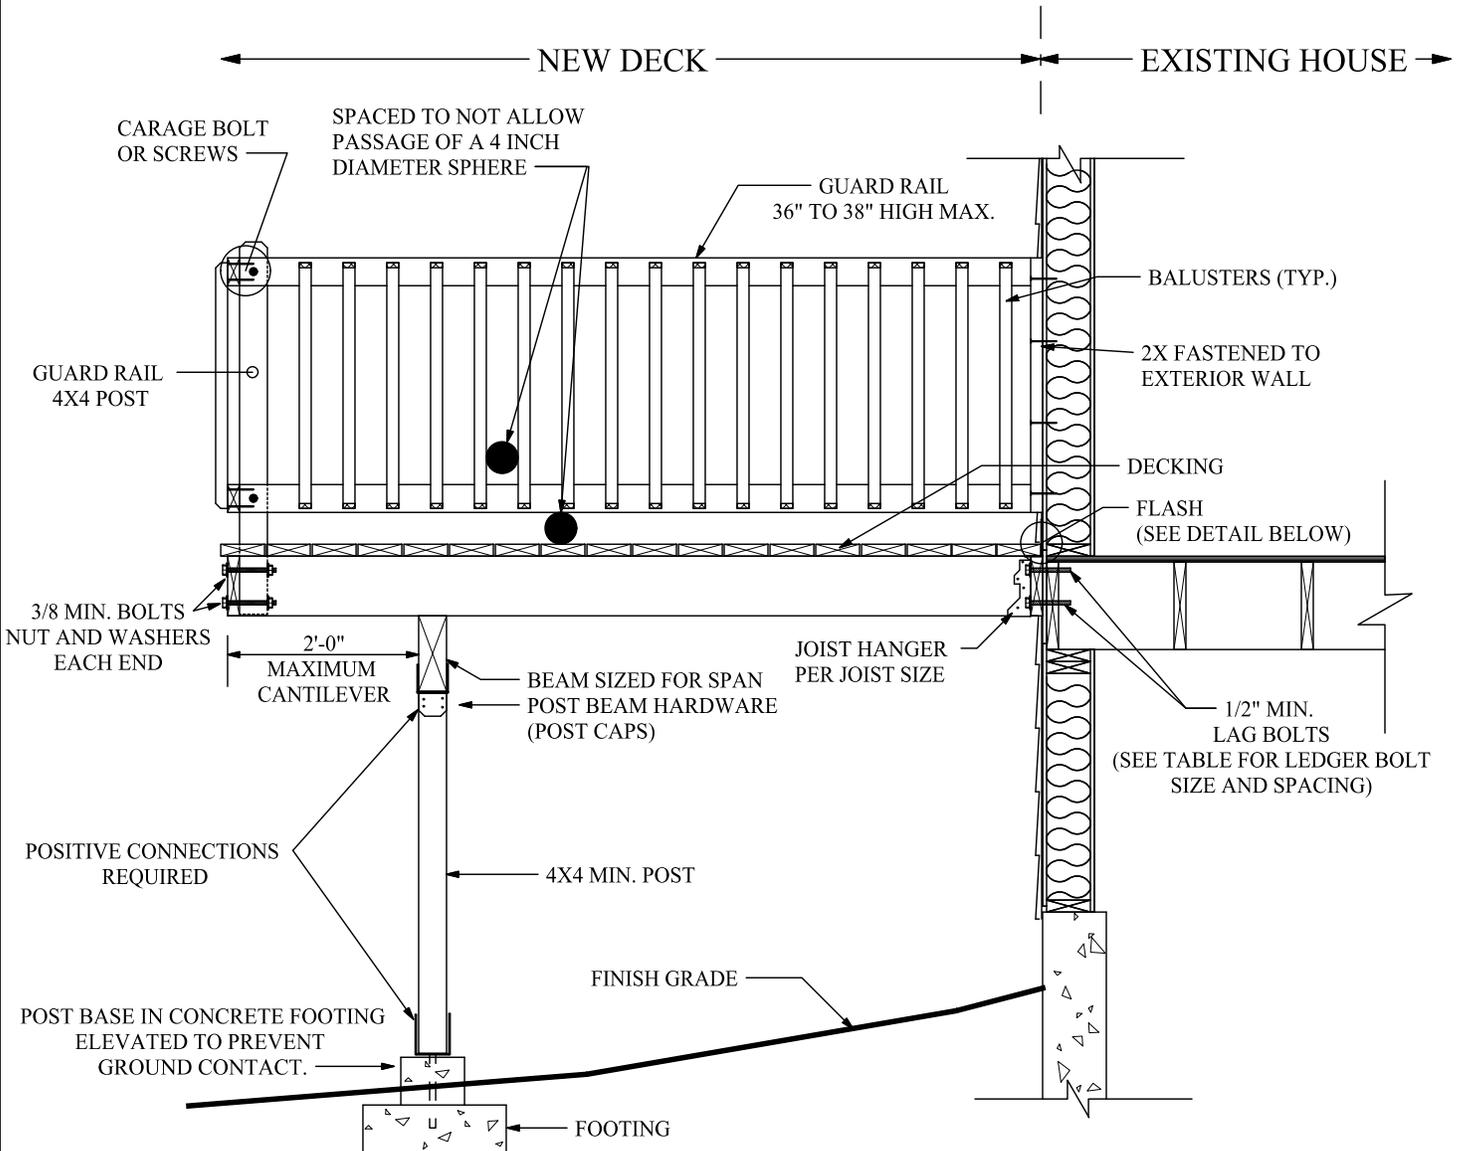

NOTE:
 *All support framing shall be pressure treated. (IRC Section R319 & R319.1.2)
 *Decking, railing balusters and hand rails shall be treated outdoor wood or similar.
 *Current chemical treatment for wood preservative will damage light galvanizing on bolts, nails and hangers. Use hot dipped galvanizing, stainless steel or better.

**LEDGER BOLT
 SIZE AND SPACING**
 IRC TABLE R606.11(1)

JOIST SPAN	BOLT SIZE AND SPACING	
	ROOF (N/A)	FLOOR
10 FT.	1/2 AT 2 FT. 6 IN. 7/8 AT 3 FT. 6 IN.	1/2 AT 2 FT. 0 IN. 7/8 AT 2 FT. 9 IN.
10-15 FT.	1/2 AT 1 FT. 9 IN. 7/8 AT 2 FT. 6 IN.	1/2 AT 1 FT. 4 IN. 7/8 AT 2 FT. 0 IN.
15-20 FT.	1/2 AT 1 FT. 3 IN. 7/8 AT 2 FT. 0 IN.	1/2 AT 1 FT. 0 IN. 7/8 AT 1 FT. 6 IN.

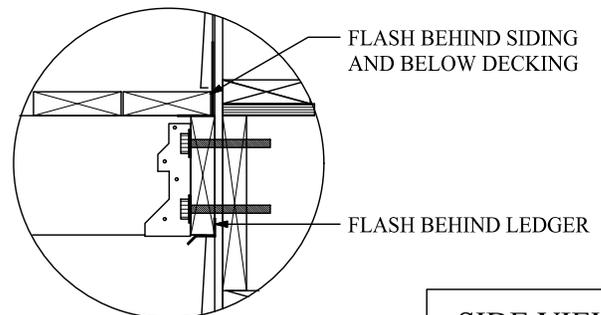

SIDE VIEW


DRAWING # DCD H012
 APPROVED
 REVISION # 4 DATE 12/10/2007

TYPICAL RESIDENTIAL DECKS




City of Tukwila
 Building Division/Permit Center
 6300 South Center Blvd. #100, Tukwila, WA 98188
 (206) 431-3670

HOUSE

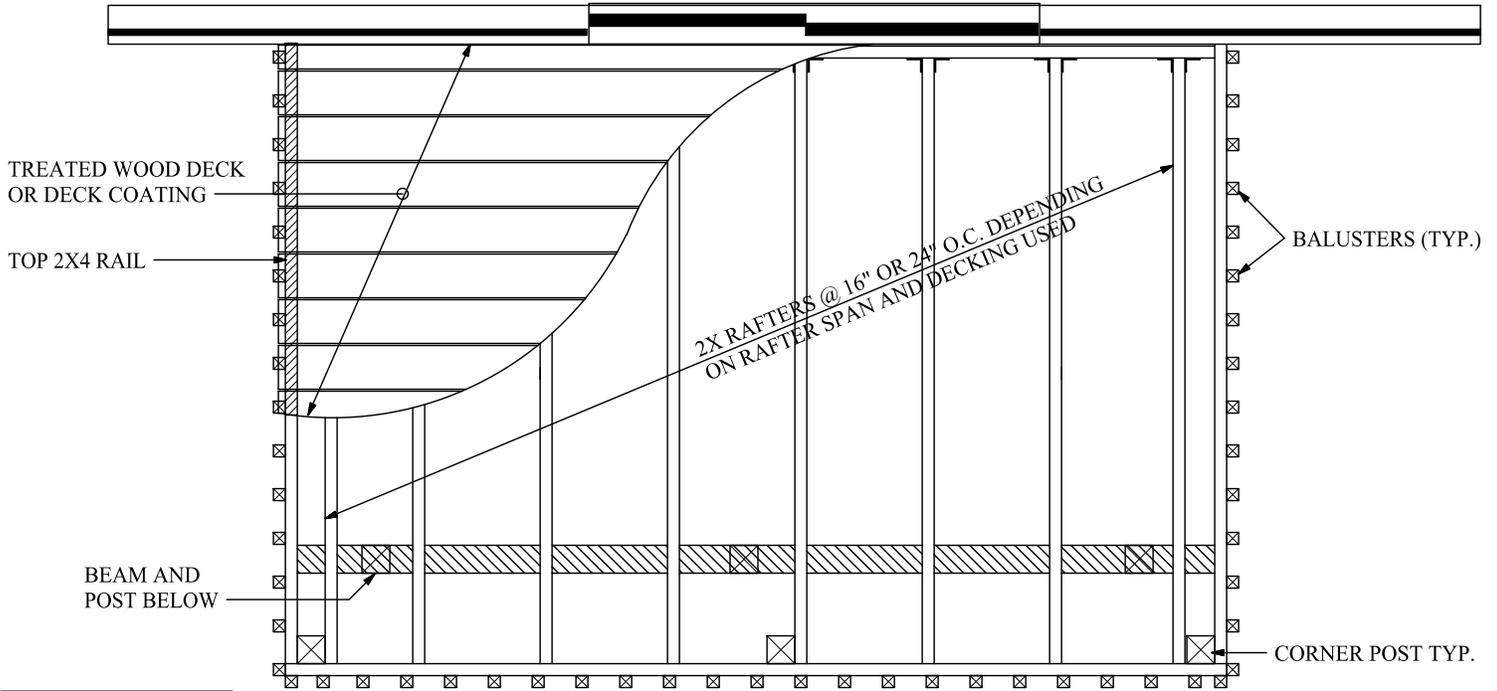

TOP VIEW

FRONT VIEW

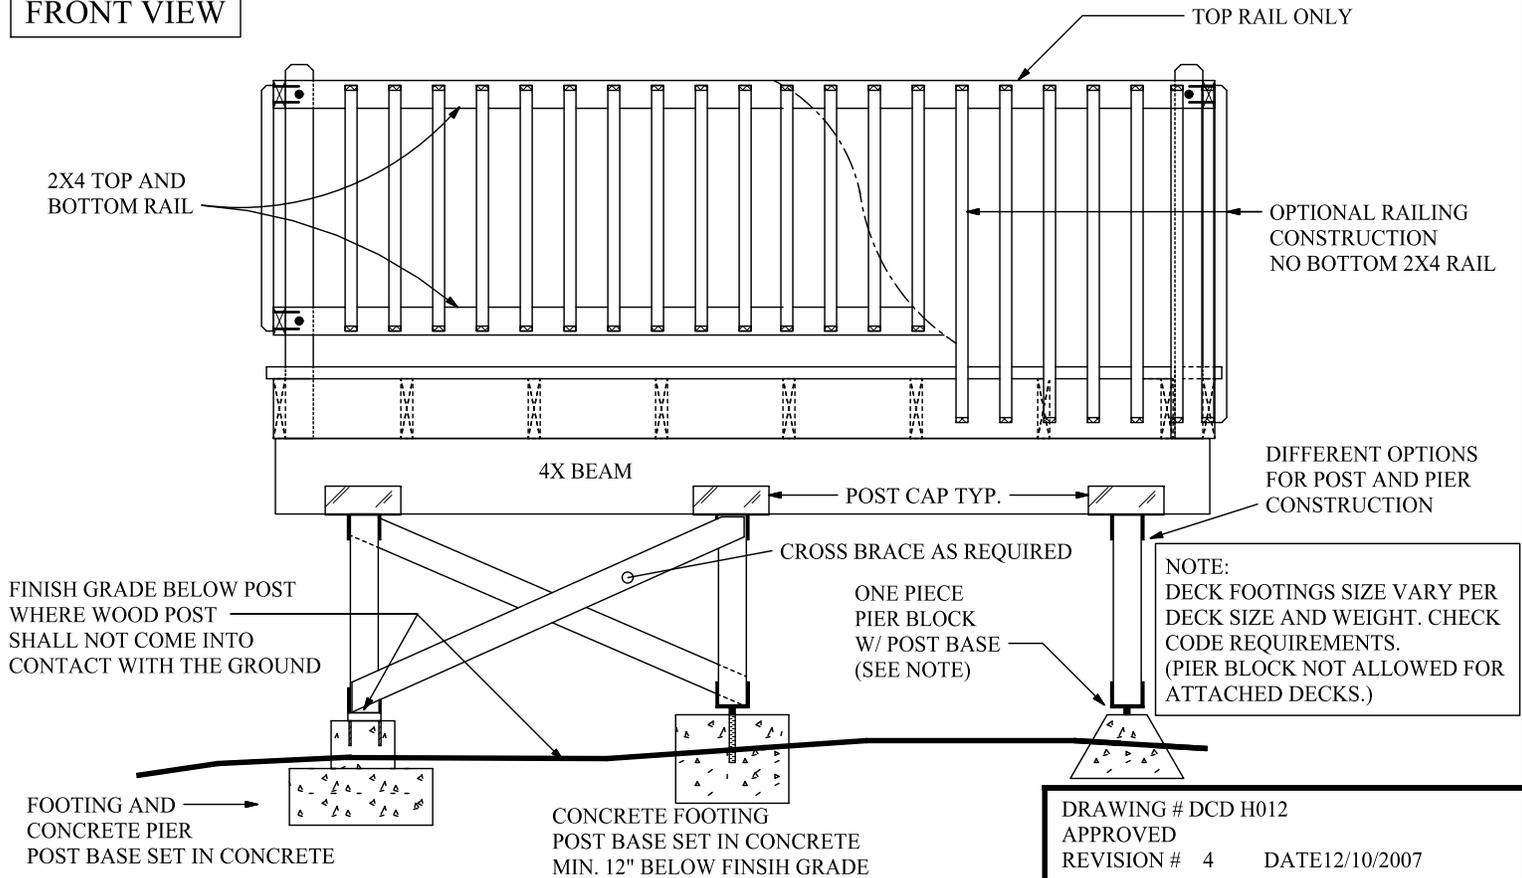

DRAWING # DCD H012
 APPROVED
 REVISION # 4 DATE 12/10/2007